



401 17th Avenue West
Ashland, WI 54806
Phone: 715/685-2793
Fax: 715/685-9441

DEALER:
204 Lift and Slide
DRN BY:
JJP

SCALE
Half Scale



PAGE
1

JOB NAME
Flush Sill Detail

REV. DATE

REV. LEVEL

ORDER #
DATE
3/14/19

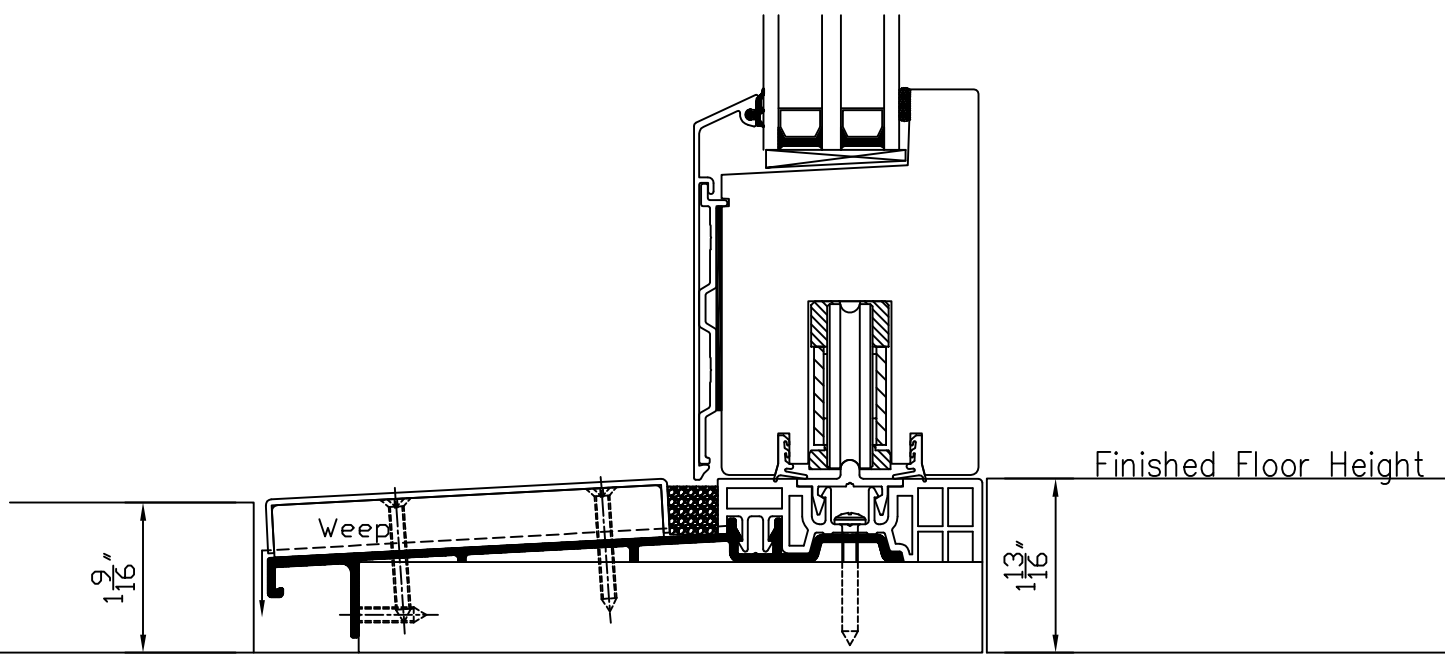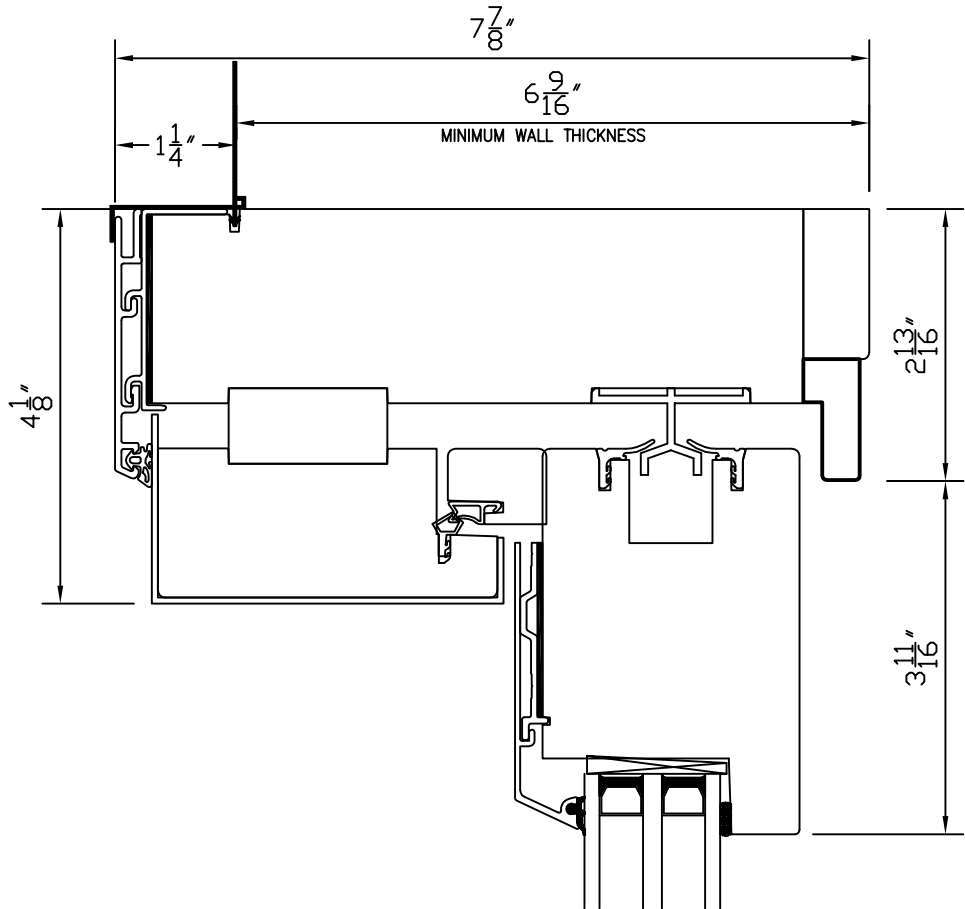

H Window Lift and Slide
Head and Sill Details