



401 17th Avenue West
Ashland, WI 54806
Phone: 715/685-2793
Fax: 715/685-9441

DEALER:
NORDIC DOOR JAMB DETAIL
DRN BY:
DME

SCALE
FULL SCALE



PAGE

JOB NAME

REV. DATE
10/2/08

REV. LEVEL

ORDER #
01-4J
DATE
7/11/07

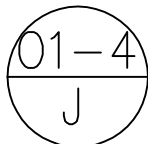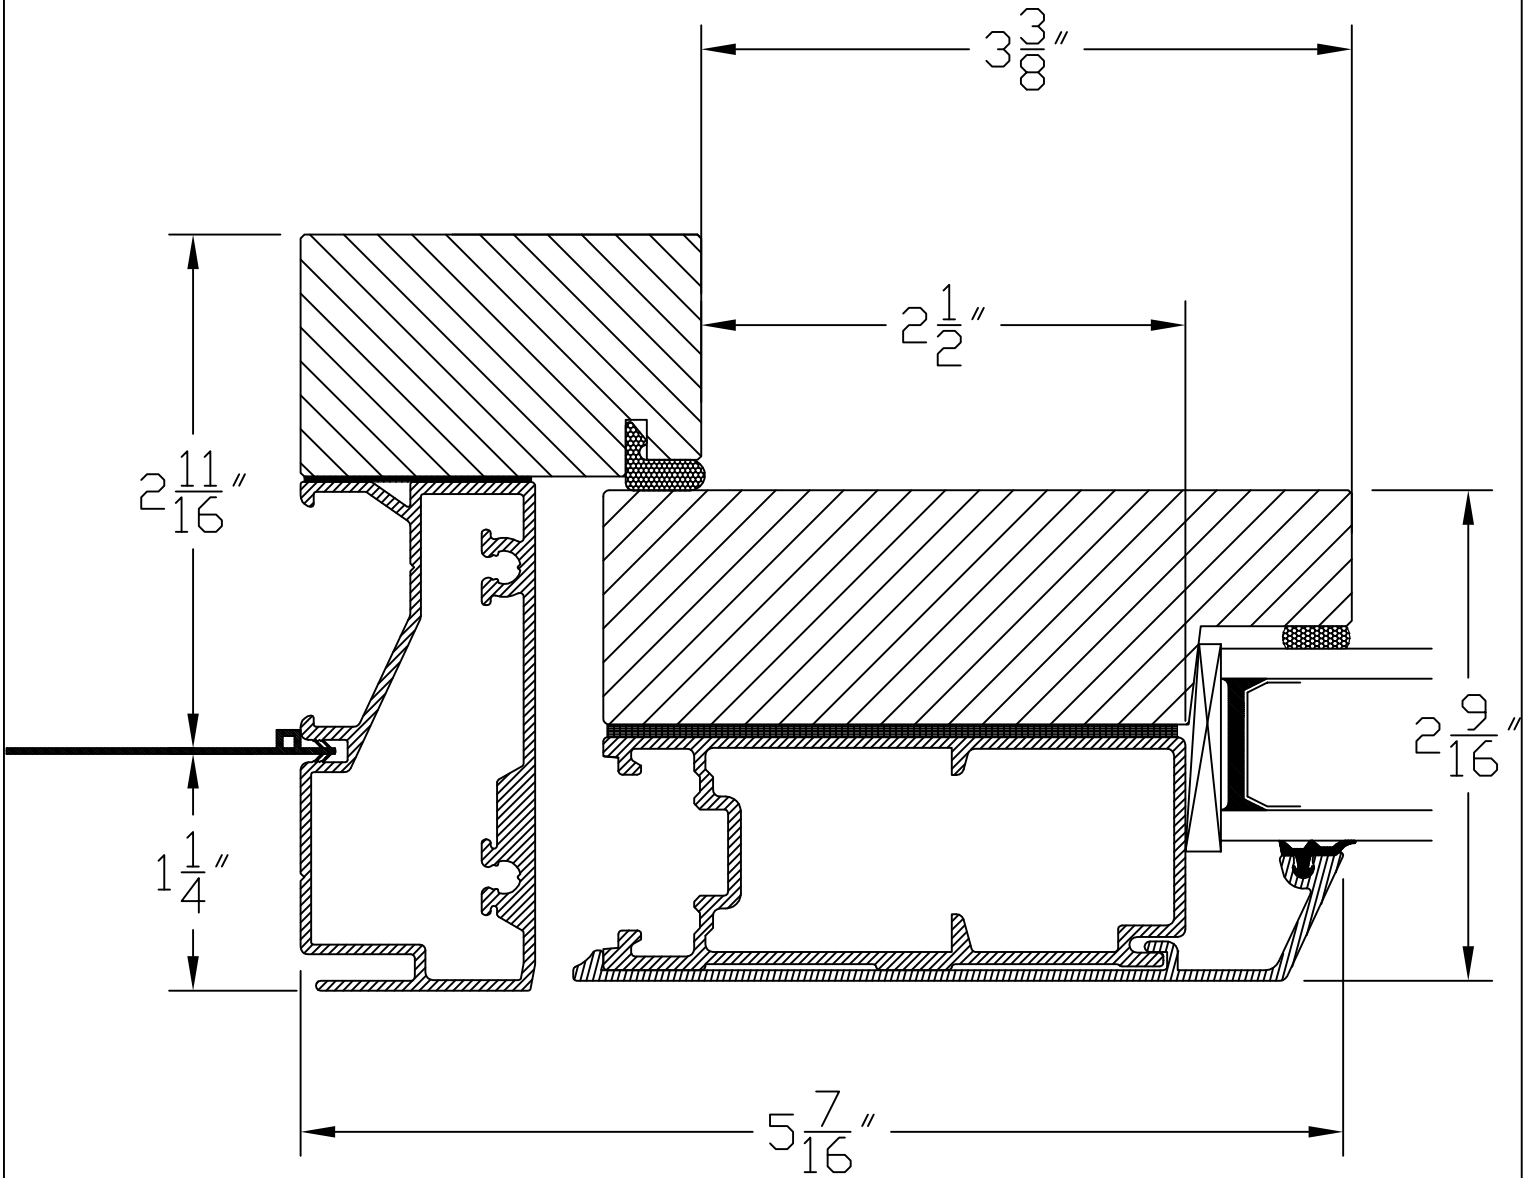

Nordic Door
Jamb Detail