


H
 WINDOW
 401 17th Avenue West
 Ashland, WI 54806
 Phone: 715/685-2793
 Fax: 715/685-9441

DEALER
 PROJECTED MULLED DETAIL
 DRN BY: FULL SCALE
 PAGE 1

JOB NAME
 P1-7MU
 REV. DATE
 REV. LEVEL
 DATE
 ORDER #

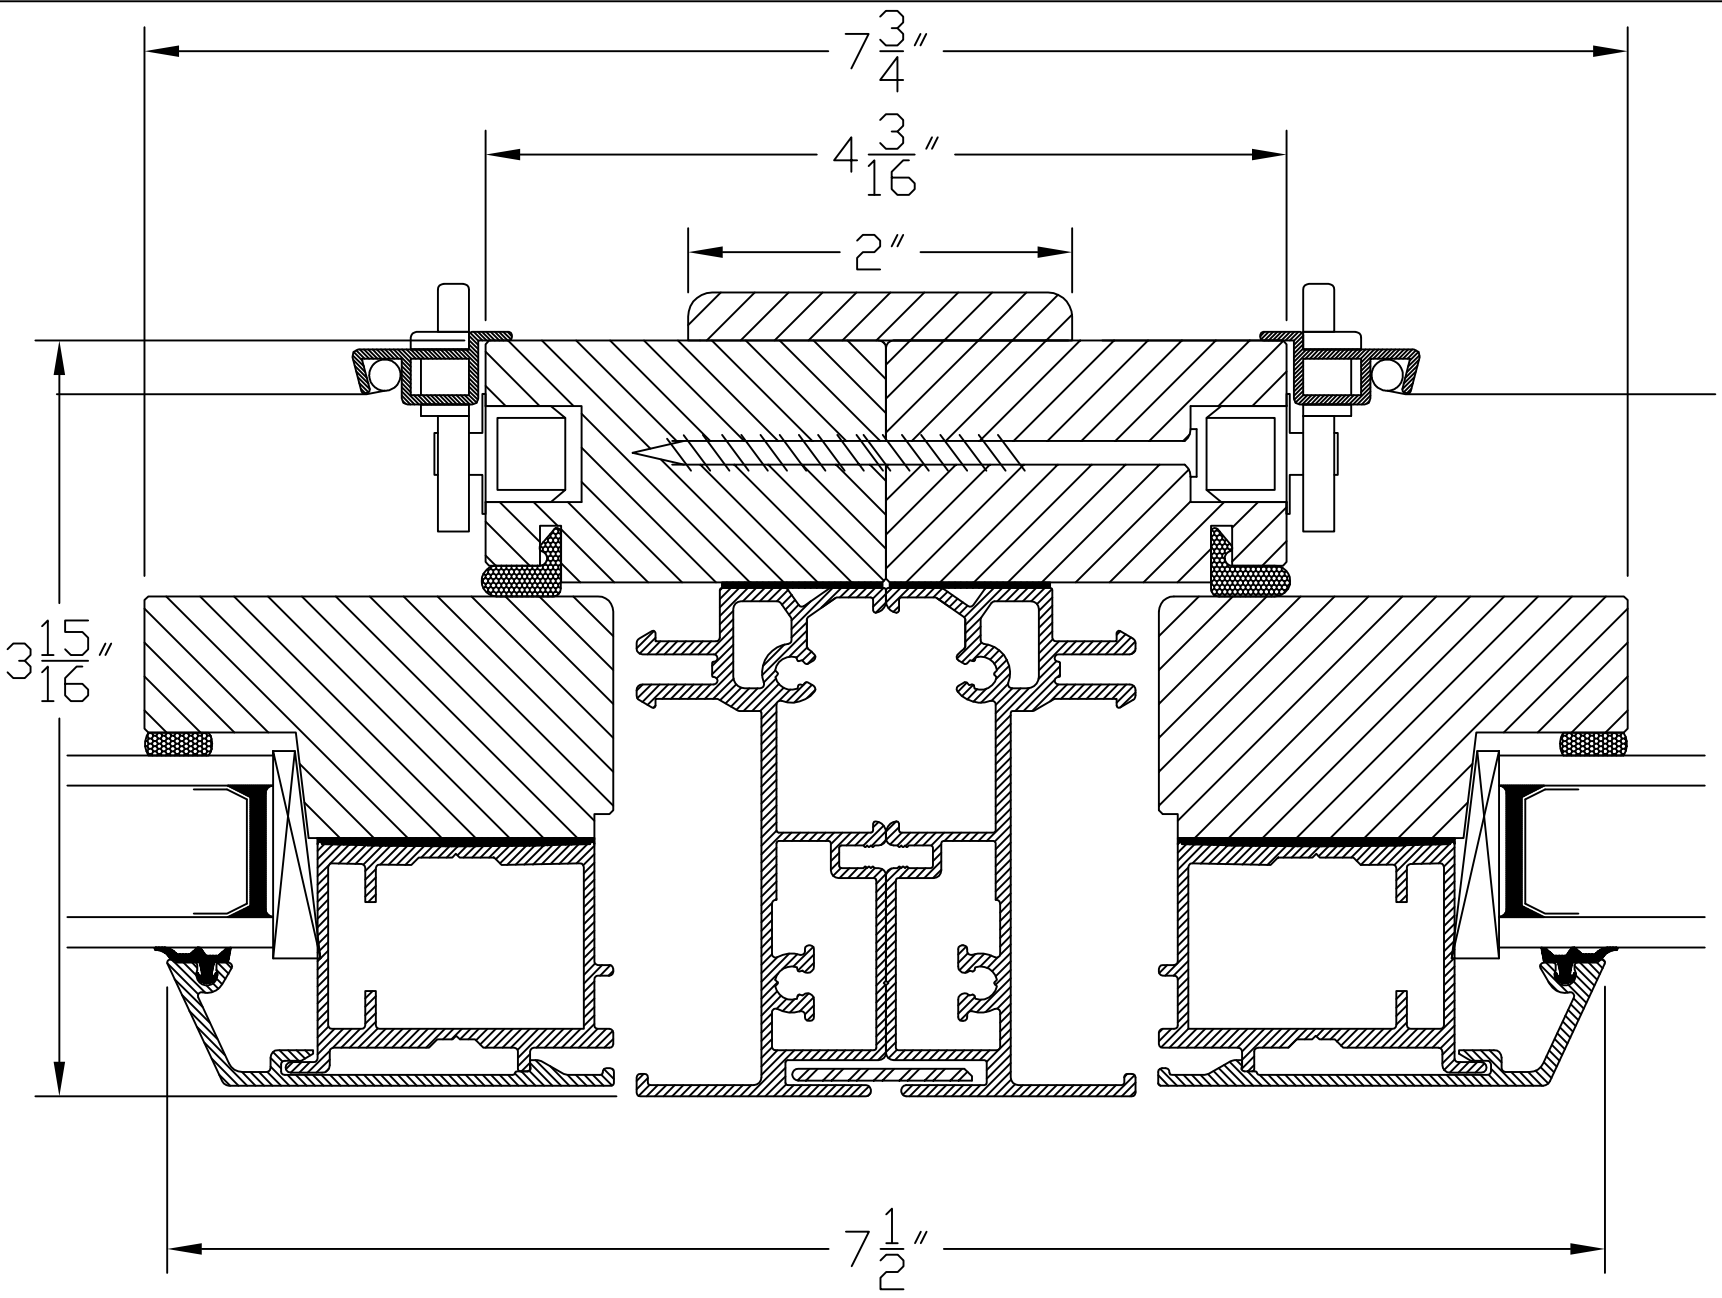

P1-7
 MU

Projected / Projected
 2 Frames, Mullied Detail