



401 17th Avenue West
Ashland, WI 54806
Phone: 715/685-2793
Fax: 715/685-9441

DEALER:
CASEMENT & DIRECT SET MULLED
DRN BY:
JJP

SCALE
FULL SCALE



PAGE
1

JOB NAME
triple pane glass

REV. DATE

REV. LEVEL

ORDER #
DATE
7/11/07

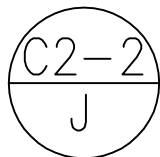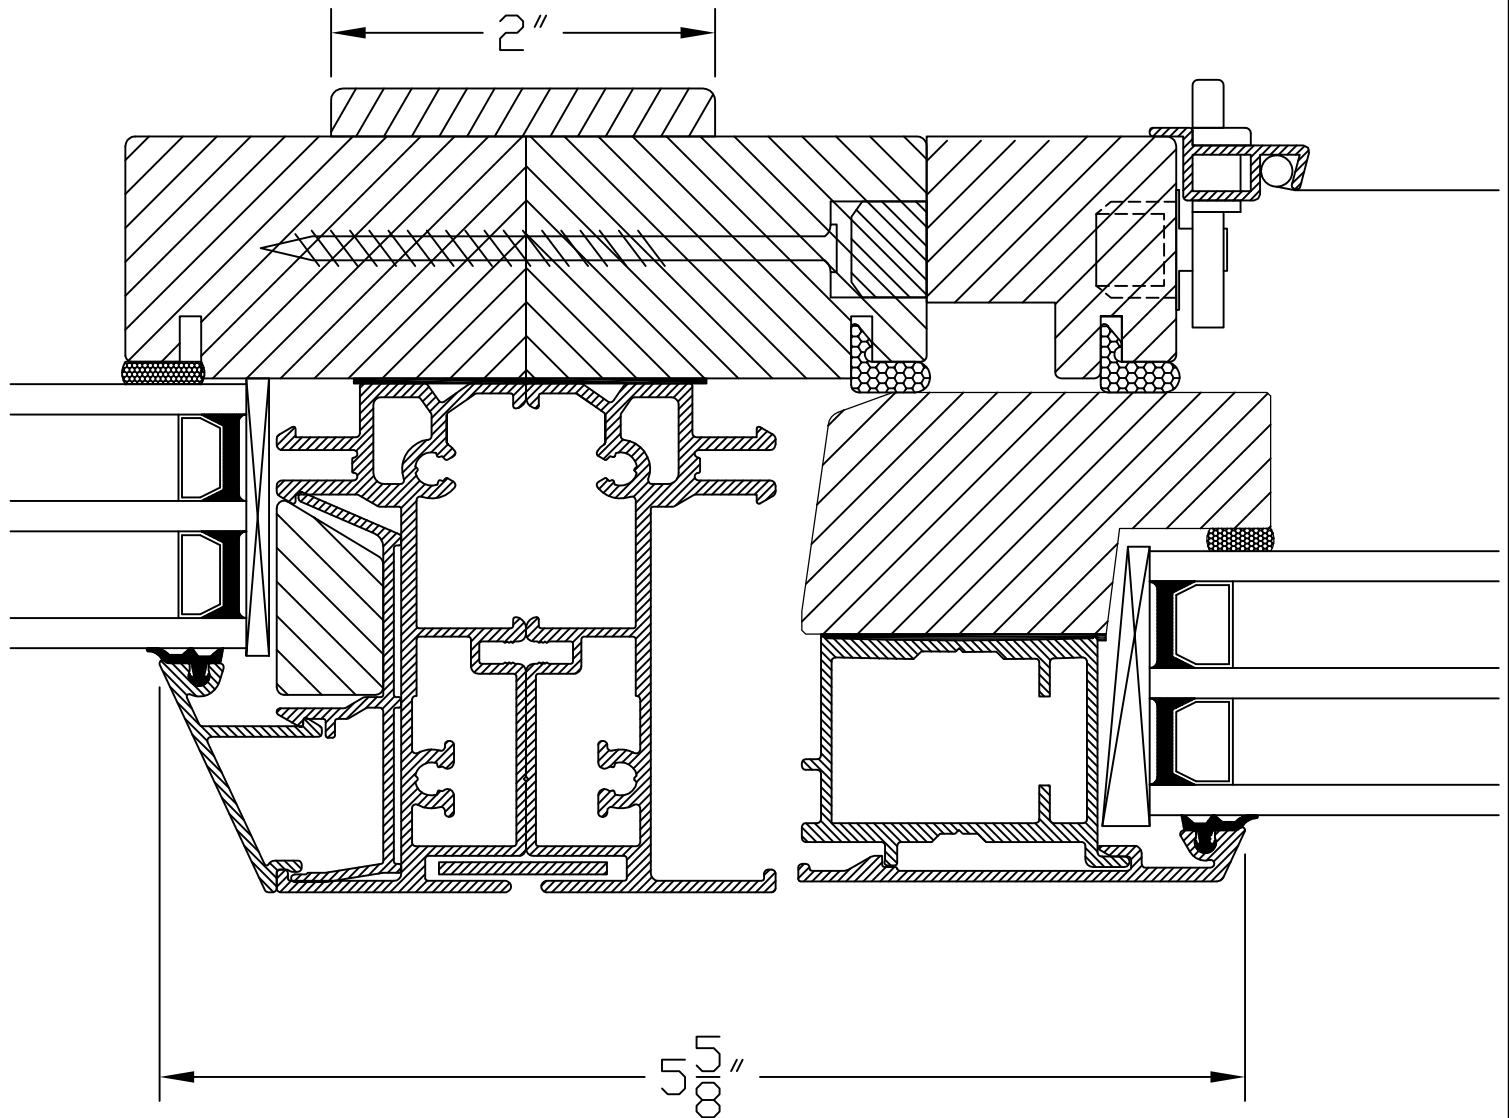

Casement
Jamb Detail
Triple Pane Glass