



401 17th Avenue West
Ashland, WI 54806
Phone: 715/685-2793
Fax: 715/685-9441

DEALER:
204 Lift and Slide
DRN BY:
JJP

SCALE
3" = 1'0"


PAGE
1

JOB NAME
3-pane glass

REV. DATE

REV. LEVEL

ORDER #
DATE
1/07/15

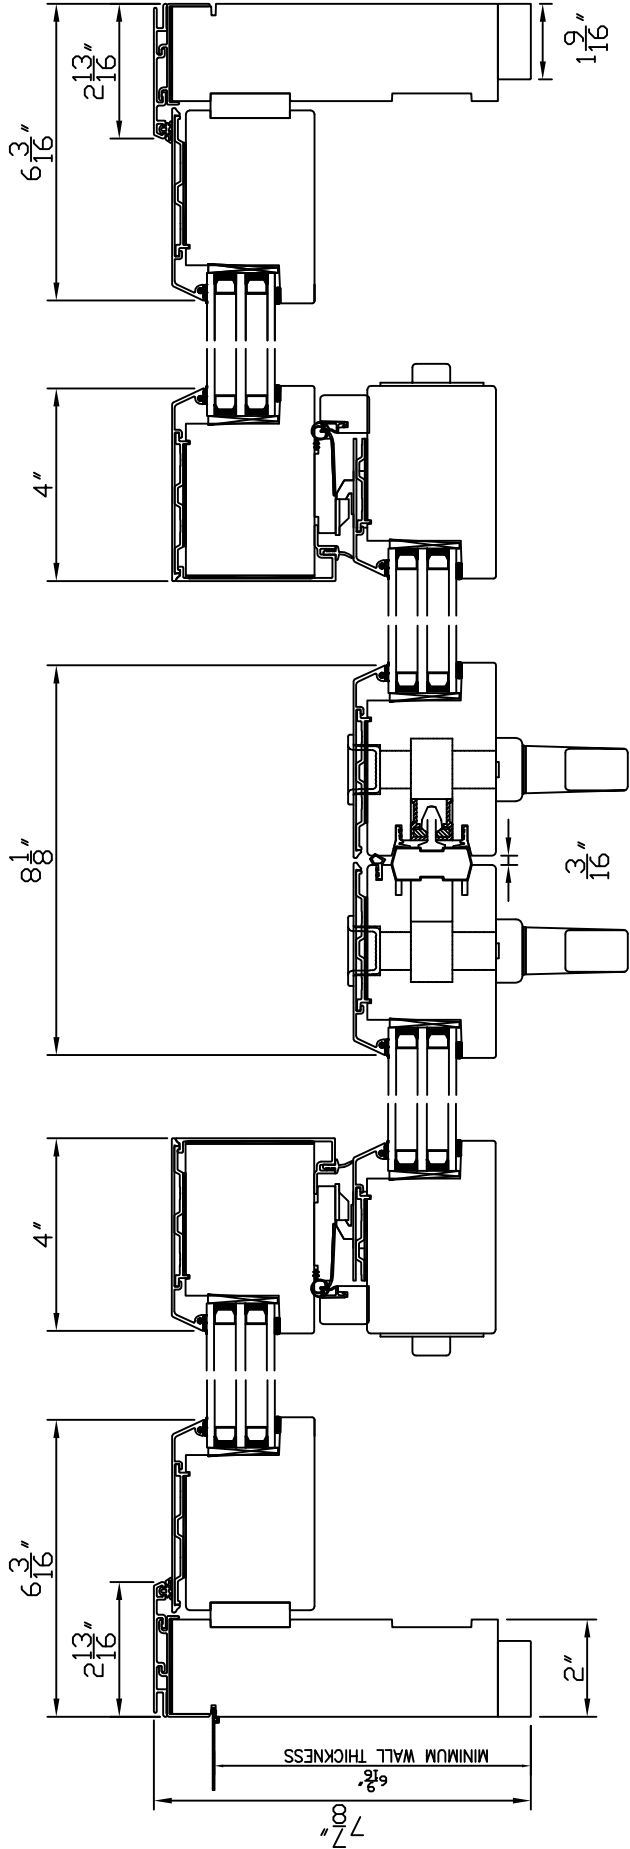

H Window Lift and Slide
4-wide Meeting Stile Detail